


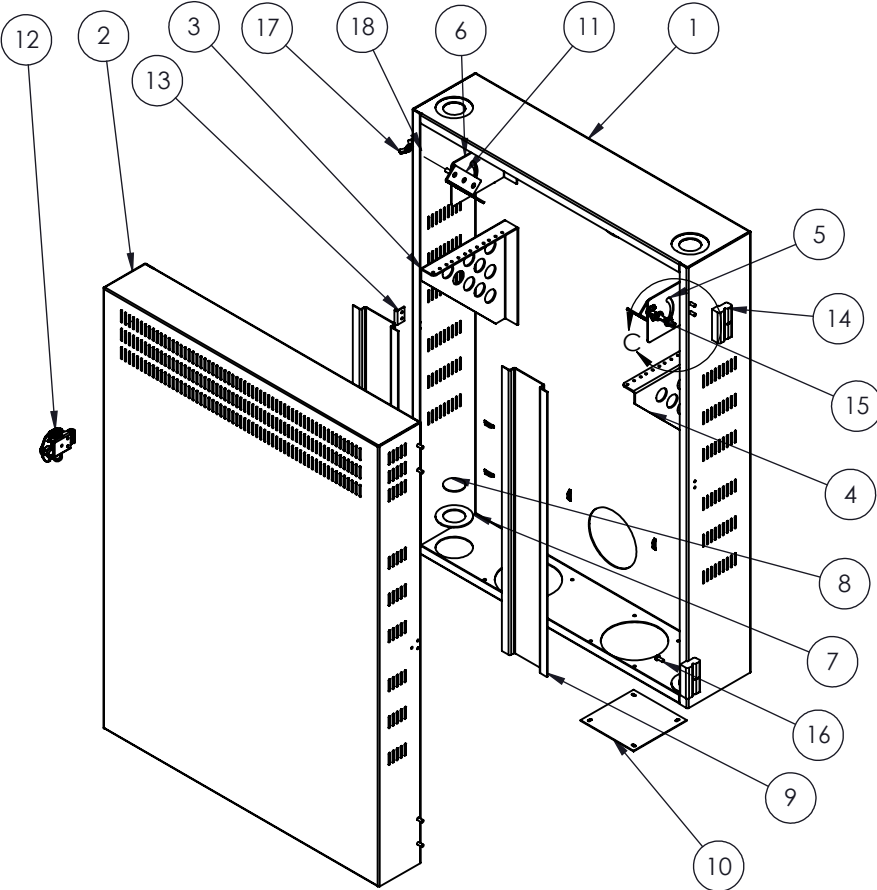
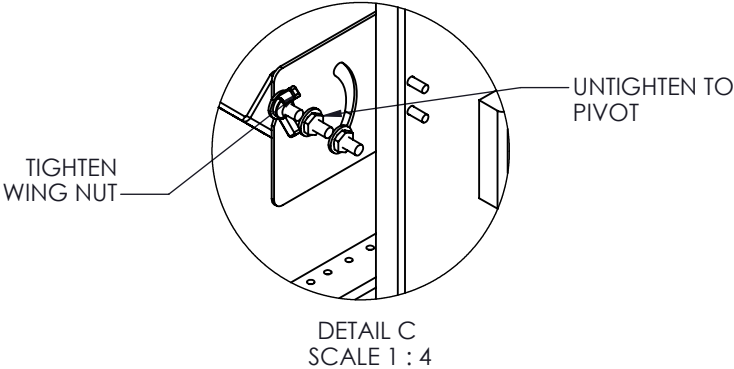


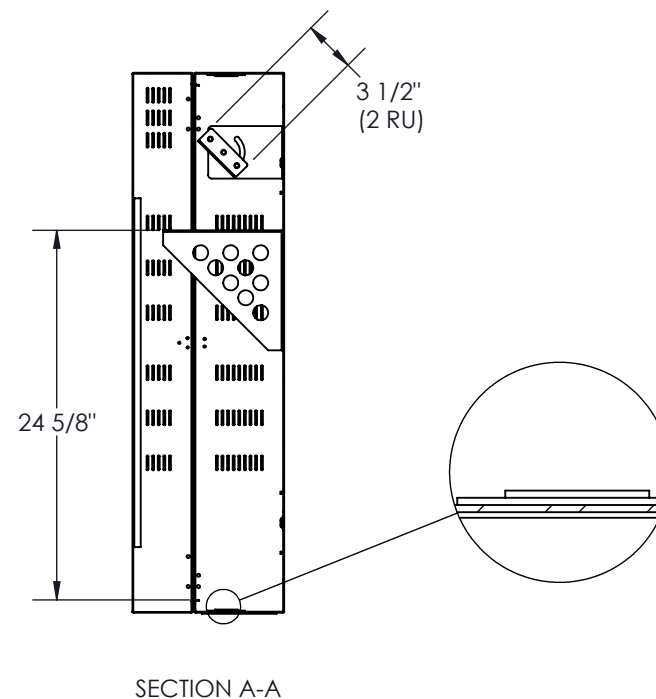

NO.	NOTE	DESCRIPTION	QTY
1	1305023121 - (19 x 7) x 36	WALL SECTION 6"	1
2	1305023124 - (19) x 36	DOOR	1
3	1305023122 - (7")	MOUNTING RAIL, RH	1
4	1305023122 - (7")	MOUNTING RAIL, LH	1
5	1305023125 - 5"	PIVOT, LH	1
6	1305023125 - 5"	PIVOT, RH	1
7	2.5" - 1.5"	PROGRESSIVE KNOCK-OUT	4
8	Ø 1.5	KNOCK-OUT	4
9	100711 - (21)	STANDARD DOOR STIFFNER	2
10	1515	4" FAN CUTOUT COVER PLATE	2
11	1305023127 - (3.5")	PIVOTING RAIL, 2RU	2
12	SOUTHCO K4-2833-07	LINK ROTARY LATCH, MEDIUM	1
13	SOUTHCO K4-2338-07	KEEPER	1
14	SOUTHCO 96-10-520-50	OFFSET HINGE, LARGE, LH	2
15	1/4-20	NYLON LOCK NUT	4
16	10-32 x 3/8	PAN HEAD SCREW	8
17	1/4-20	WING NUT	2
18	1/4"	PLAIN WASHER	6

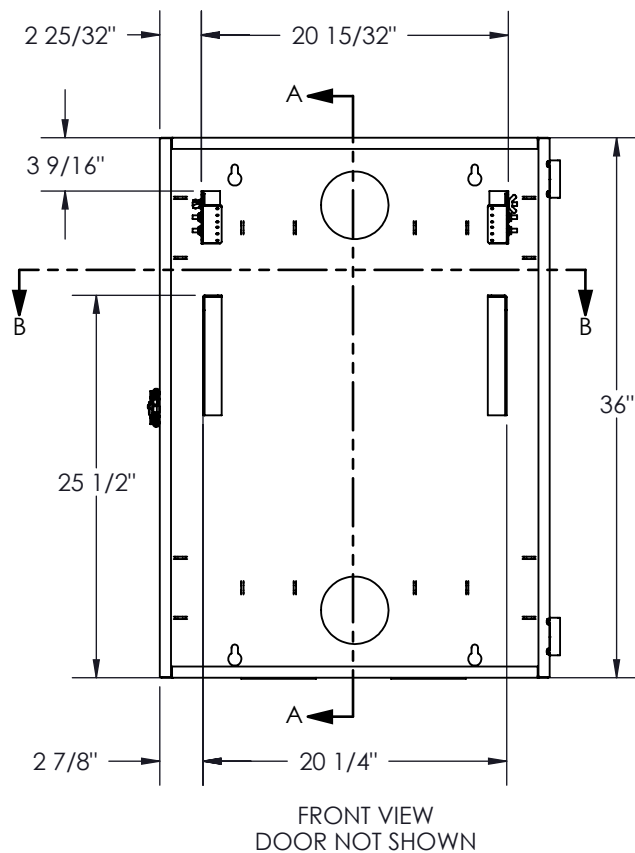

 PROPRIETARY AND CONFIDENTIAL THE INFORMATION CONTAINED IN THIS DRAWING IS THE SOLE PROPERTY OF A.I.G. ELECTRON METAL INC. ANY REPRODUCTION IN PART OR AS A WHOLE WITHOUT THE WRITTEN PERMISSION OF A.I.G. ELECTRON METAL INC IS PROHIBITED. CONFIDENTIEL L'INFORMATION CONTENUE DANS CE DESSIN EST L'ENTIERE PROPRIÉTÉ D'ELECTRON METAL A.I.G. INC. TOUTE REPRODUCTION PARTIELLE OU EXHAUSTIVE SANS PERMISSION ÉCRITE D'ELECTRON METAL A.I.G. INC. EST INTERDITE.		DRAWN BY:	Title: LOW PROFILE WALL MOUNT 26 x 36 x 10			
		CHECKED BY:				
PROJECT: WallMount\LowProfile			FILE: LowProfile_1305023120_Eng			
PART NO.: WMCLOP-190436	DRAWING NO.: 1305023120	REV.: C	SCALE: 1:12.8	DATE: 2006/03/31	SHEET: 1 / 2	

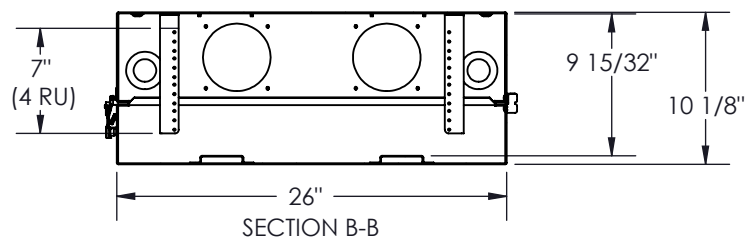

PROPRIETARY AND CONFIDENTIAL
THE INFORMATION CONTAINED IN THIS
DRAWING IS THE SOLE PROPERTY OF
A.I.G. ELECTRON METAL INC. ANY
REPRODUCTION IN PART OR AS A WHOLE
WITHOUT THE WRITTEN PERMISSION OF
A.I.G. ELECTRON METAL INC IS PROHIBITED.

CONFIDENTIEL
L'INFORMATION CONTENUE DANS
CE DESSIN EST L'ENTIERE PROPRIÉTÉ
D'ELECTRON METAL A.I.G. INC. TOUTE
REPRODUCTION PARTIELLE OU EXHAU-
STIVE SANS PERMISSION ÉCRITE D'ELEC-
TRON METAL A.I.G. INC. EST INTERDITE.

DRAWN BY:		Title: LOW PROFILE WALL MOUNT 26 x 36 x 10				
CHECKED BY:						
PROJECT: WallMount\LowProfile			FILE: LowProfile_1305023120_Eng			
PART NO.: WMCLOP-190436	DRAWING NO.: 1305023120	REV.: C	SCALE: 1:12.8	DATE: 2006/03/31	SHEET: 2 / 2	